



NOT AUTHORIZED FOR CONSTRUCTION
PRELIMINARY DESIGN DRAWING ONLY

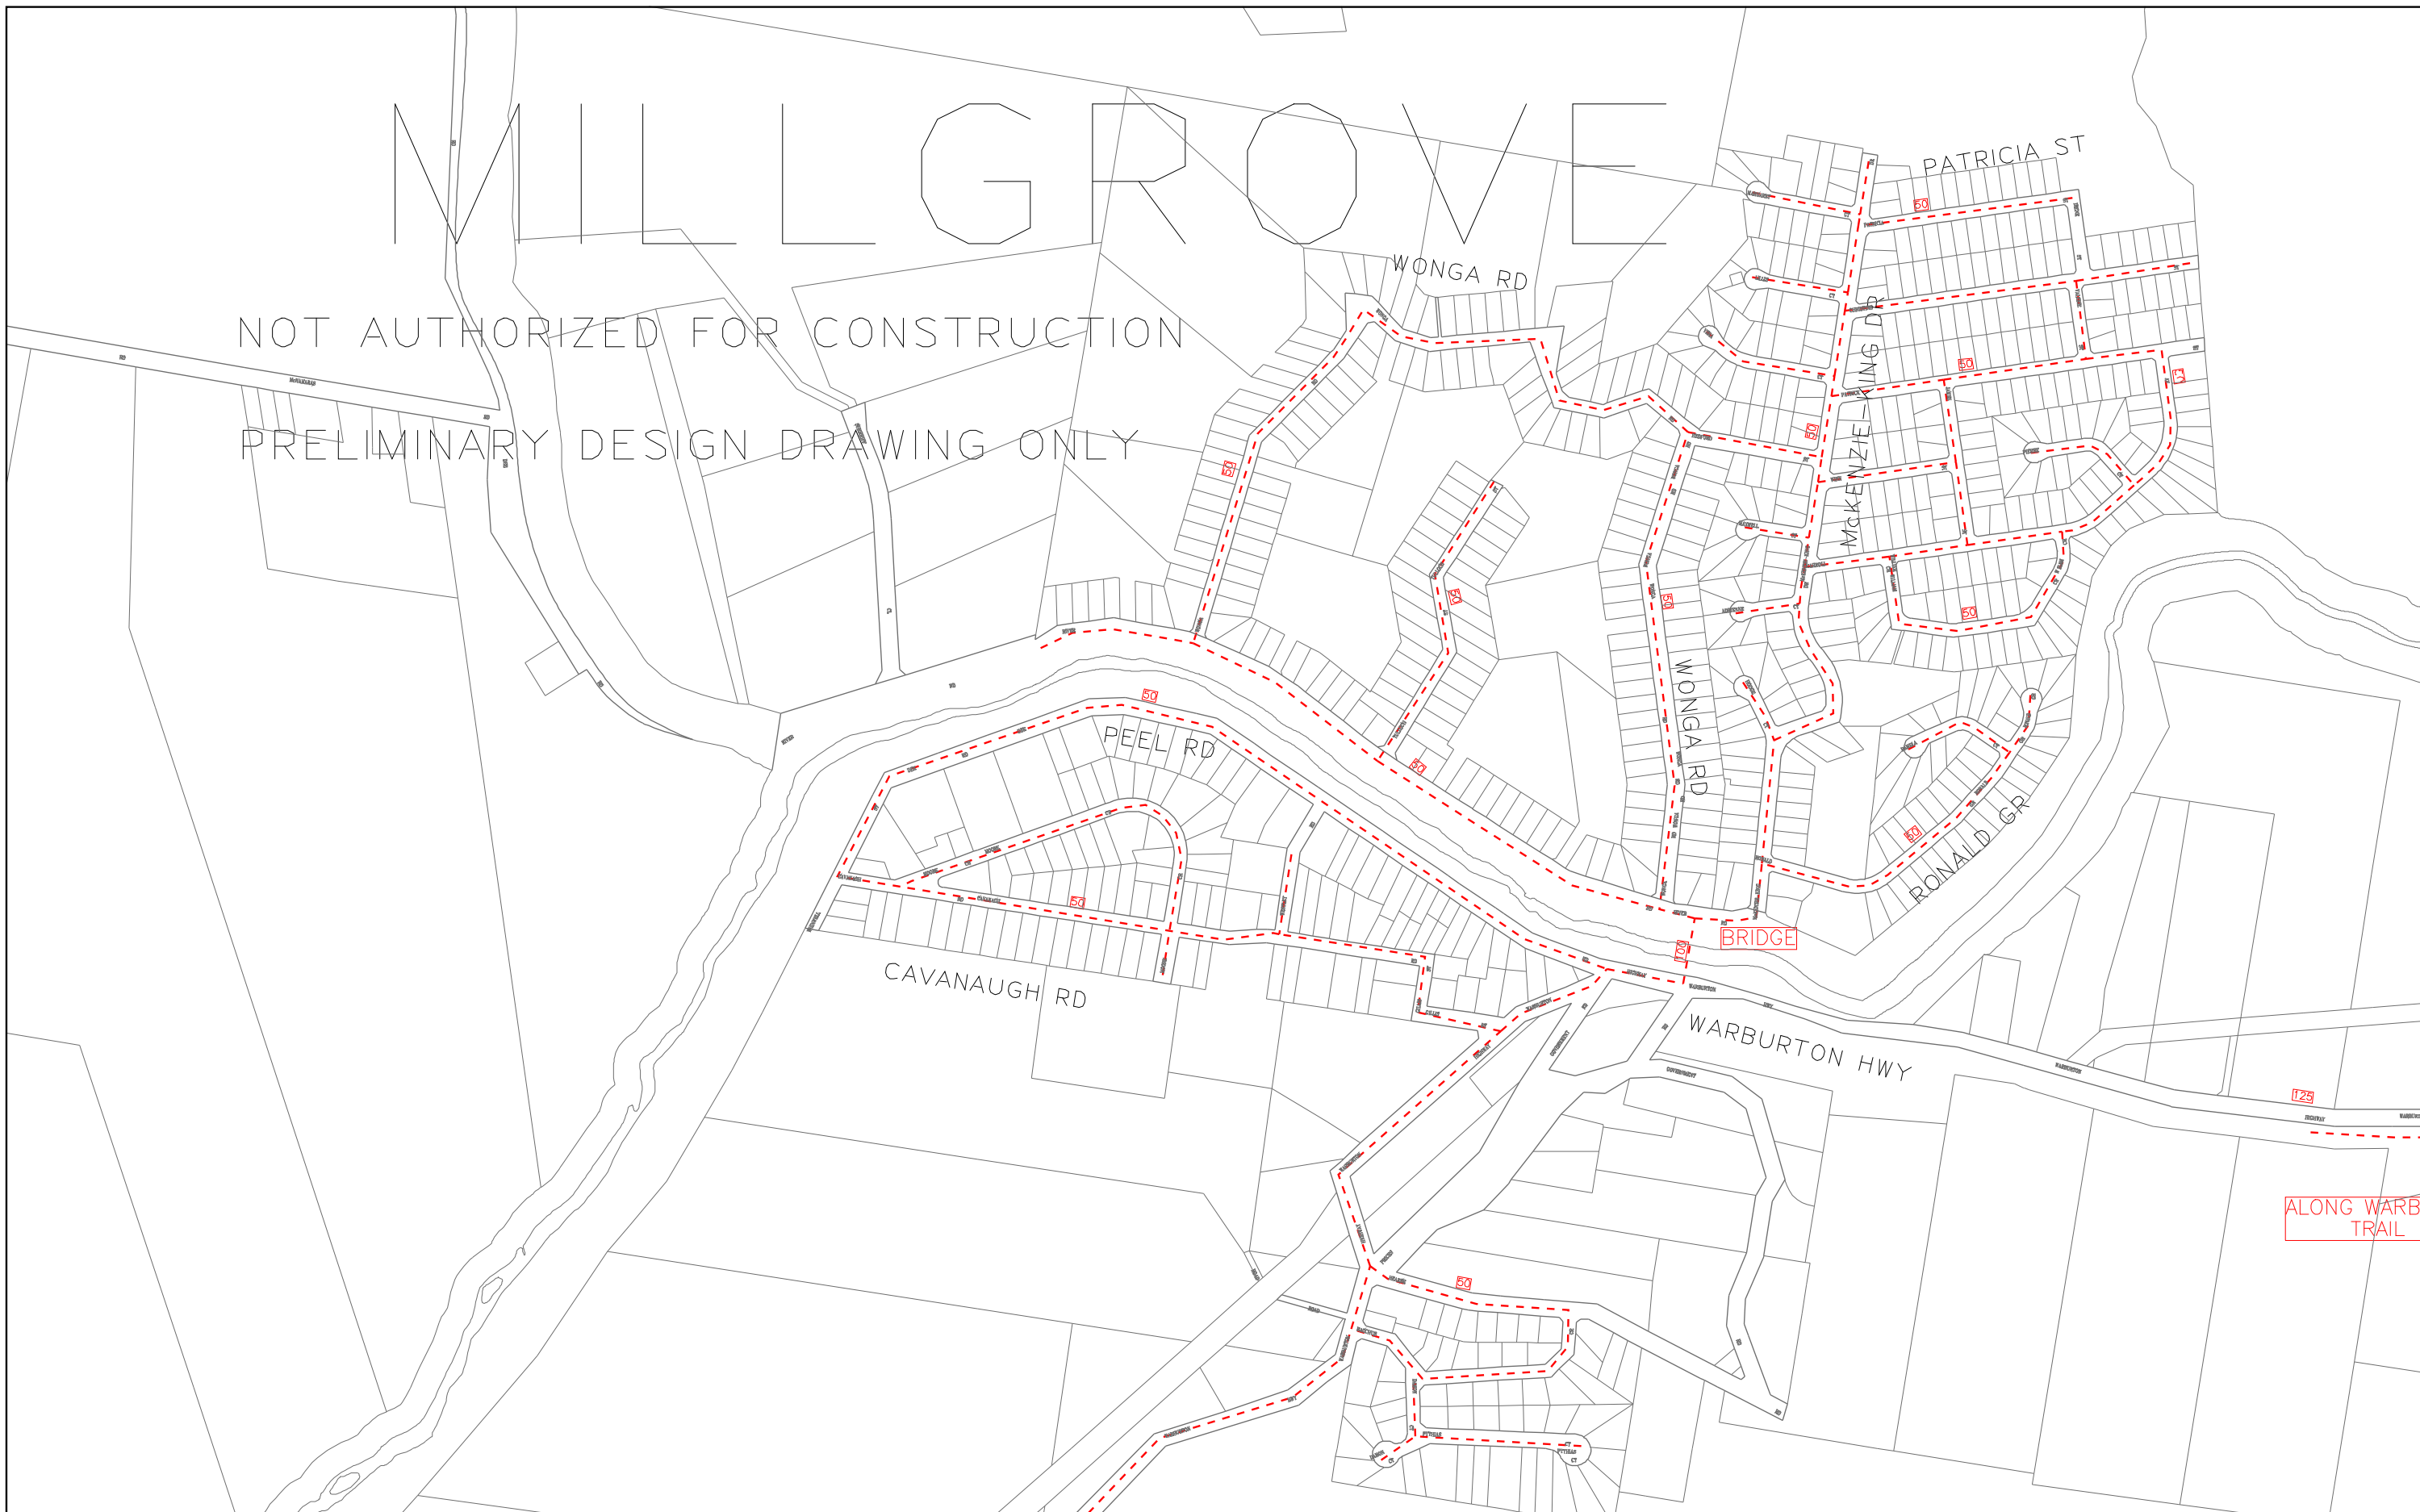

379797 E

5820109 N

LOW PRESSURE	UP TO 7 kPa	
MEDIUM PRESSURE	7 kPa – 200 kPa	
HIGH PRESSURE	100 kPa – 515 kPa	
TRANSMISSION PRESSURE	IN EXCESS OF 515 kPa	

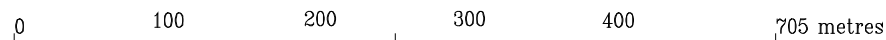

SCALE --DIMENSIONS ARE IN METRES
--PIPE SIZES ARE IN MILLIMETRES

NOTICES

MULTINET GAS HAS TAKEN CARE TO ENSURE THAT THE LOCATIONS OF GAS MAINS SHOWN ON THIS PLAN ARE ACCURATE. HOWEVER, SOME VARIATIONS FROM RECORDS DO EXIST AND COMPLETE ACCURACY CANNOT BE GUARANTEED. IN ALL INSTANCES IT IS ESSENTIAL THAT THE POSITION OF PIPES CONCERNED BE PROVED BY HAND EXCAVATION. NOTICE IS HEARBY GIVEN THAT IT IS AN OFFENCE TO DAMAGE GAS COMPANY PROPERTY. (GAS INDUSTRY ACT 1994, SECTION 56)

DIAL BEFORE YOU DIG 1100

N



MUNICIPALITY OF :-YARRA RANGES DISTRIBUTION

MELWAYS MAP:-

RESPONSIBLE OFFICER :

22/04/05 – 12:57